

柱部材リスト (特記無き使用部材はSS400とする)

柱名	部材	継手	備考

大梁部材リスト (特記無き使用部材はSS400とする)

大梁名	位置	部材	継手	備考


小梁部材リスト (特記無き使用部材はSS400とする)

小梁名	部材	継手	備考
B1	H=200x100x6.5		
B2	H=200x100x6.5		
B3	H=200x100x6.5		
B4	H=200x100x6.5		
B5	H=200x100x6.5		
B6	H=200x100x6.5		
B7	H=200x100x6.5		
B8	H=200x100x6.5		
B9	H=200x100x6.5		
B10	H=200x100x6.5		
B11	H=200x100x6.5		
B12	H=200x100x6.5		
B13	L=40x6		
B14	H=200x100x6.5		

小梁部材リスト (特記無き使用部材はSS400とする)

小梁名	部材	継手	備考
B15	H=200x100x6.5		
B16	L=40x6		
B17	L=40x6		
Copyright(C)
satou@shinya.mugino

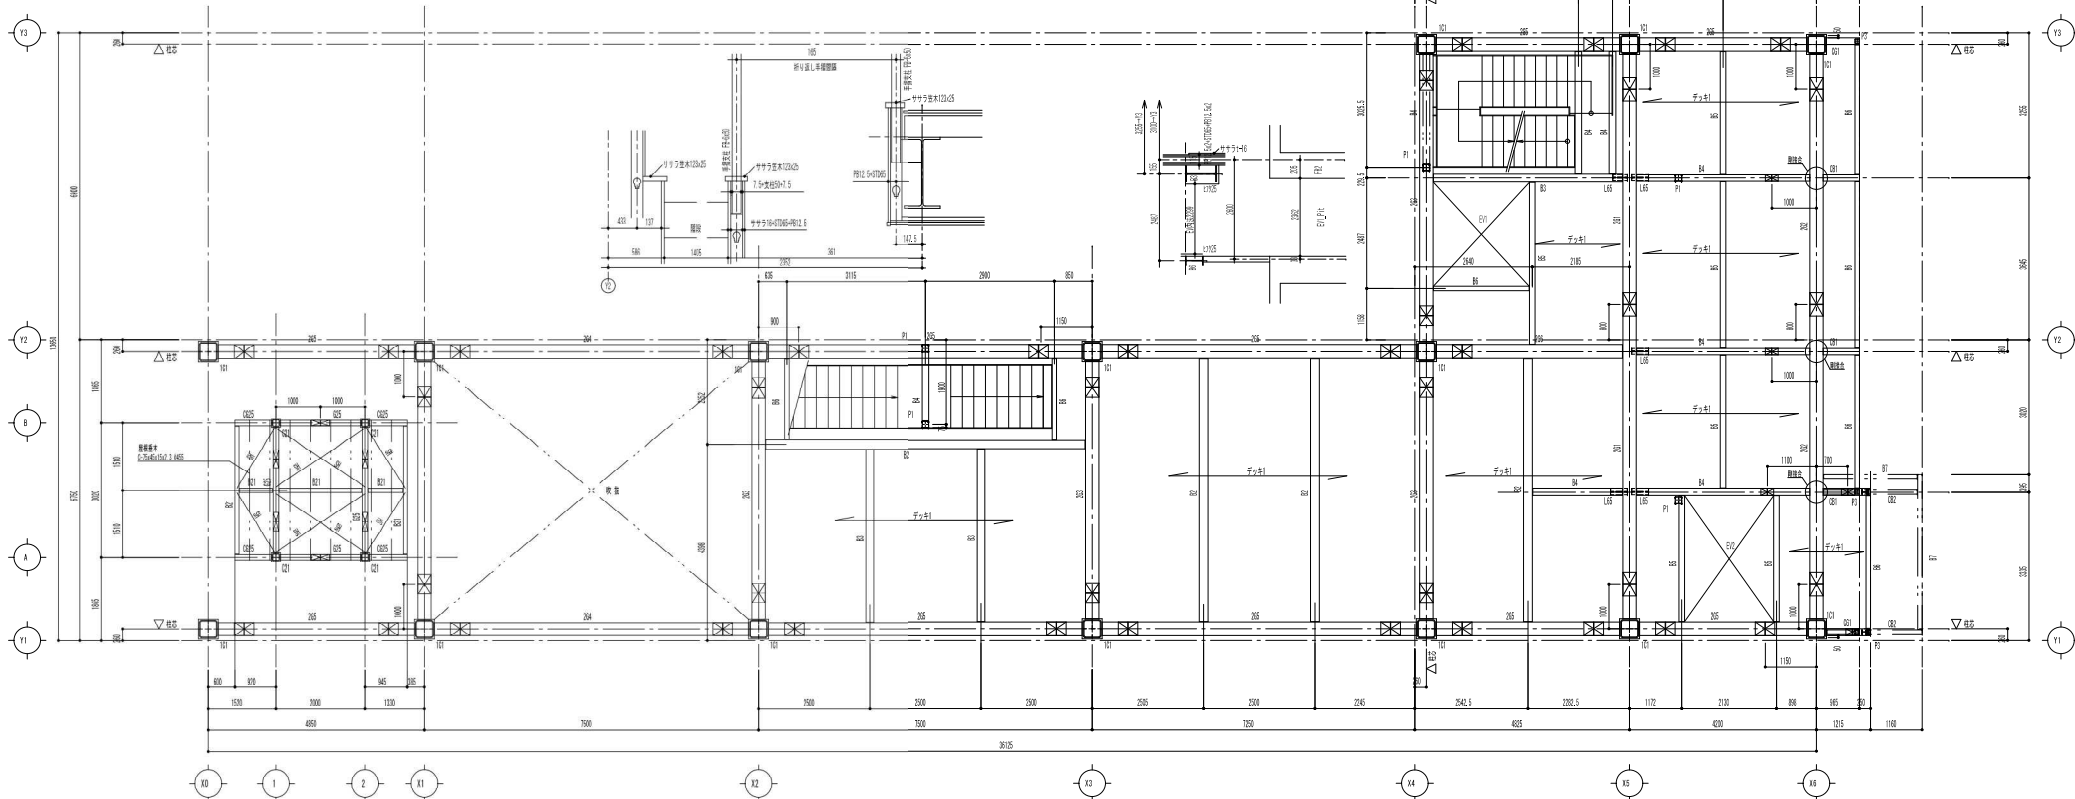

Copyright(C)

satou@shinya.mugino

2FL 梁伏図 S=1/60

特記以外 構造 = 特記 (建築)
特記以外 建築 = 特記 (構造)
特記以外 仕上 = 特記 (建築)

